



BLOCK PLAN  
SCALE 1:200




LOCATION PLAN  
SCALE 1:1250

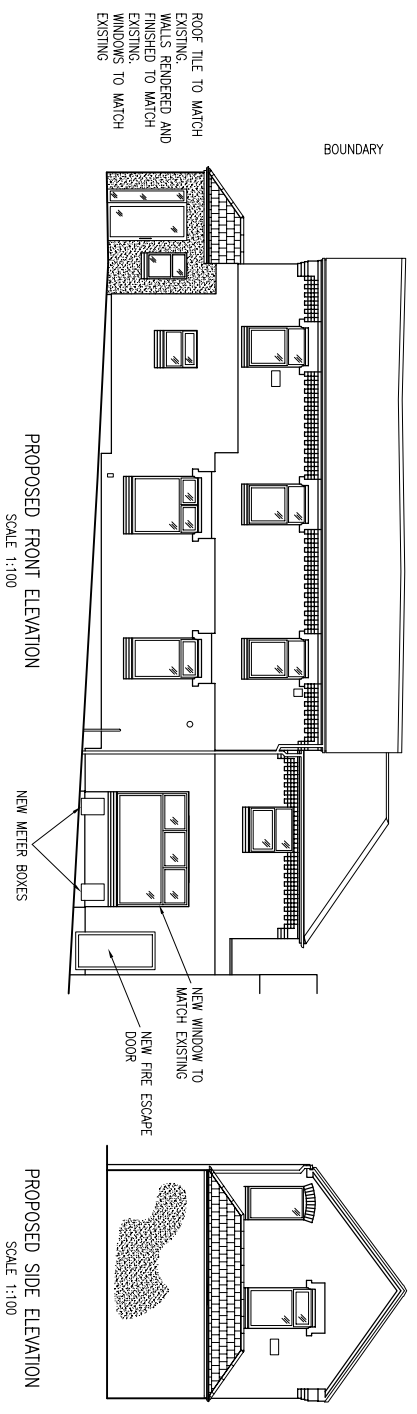

PROPOSED FRONT ELEVATION  
SCALE 1:100

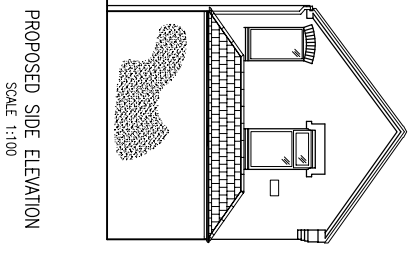

PROPOSED SIDE ELEVATION  
SCALE 1:100

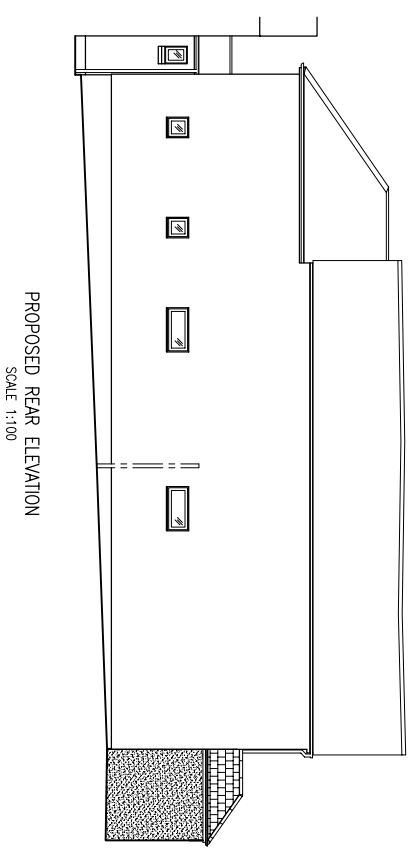

PROPOSED REAR ELEVATION  
SCALE 1:100

- Notes**
1. THIS DRAWING REMAINS THE COPYRIGHT OF SITE BUILDING CONTROL LTD AND IS NOT TO BE COPIED, ALTERED OR CHANGED WITHOUT PERMISSION.
  2. ALL DIMENSIONS ARE IN MILLIMETRES, LEVELS IN METRES UNLESS NOTED OTHERWISE.
  3. DO NOT SCALE THIS DRAWING.

| Rev. | Description       | Date     |
|------|-------------------|----------|
| B    | ELEVATIONS ADDED  | SEP/06   |
| A    | NORTH POINT ADDED | 22/03/06 |

|                |  |
|----------------|--|
| <b>Client</b>  | Mr G Martin  |
| <b>Project</b> | 39 CORDEN STREET<br>KETERING<br>NORTHANTS NN16 8ER       |
| <b>Title</b>   | SINGLE STOREY SIDE EXTENSION<br>BLOCK AND LOCATION PLANS |

|                       |                       |
|-----------------------|-----------------------|
| <b>Drawing Status</b> | FOR BID REGS APPROVAL |
| <b>Date:</b>          | DEC. 2005             |
| <b>Scale:</b>         | AS SHOWN              |
| <b>Drawn by:</b>      | GM                    |
| <b>Checked:</b>       |                       |

|                |      |                 |    |             |   |
|----------------|------|-----------------|----|-------------|---|
| <b>Job No.</b> | 2824 | <b>Dwg. No.</b> | 03 | <b>Rev.</b> | B |
|----------------|------|-----------------|----|-------------|---|