



**Notes**

1. THIS DRAWING REMAINS THE COPYRIGHT OF MR G MARTIN AND IS NOT TO BE COPIED ALTERED OR CHANGED WITHOUT PERMISSION.
2. ALL DIMENSIONS ARE IN MILLIMETRES, LEVELS IN METRES UNLESS NOTED OTHERWISE.
3. DO NOT SCALE THIS DRAWING.

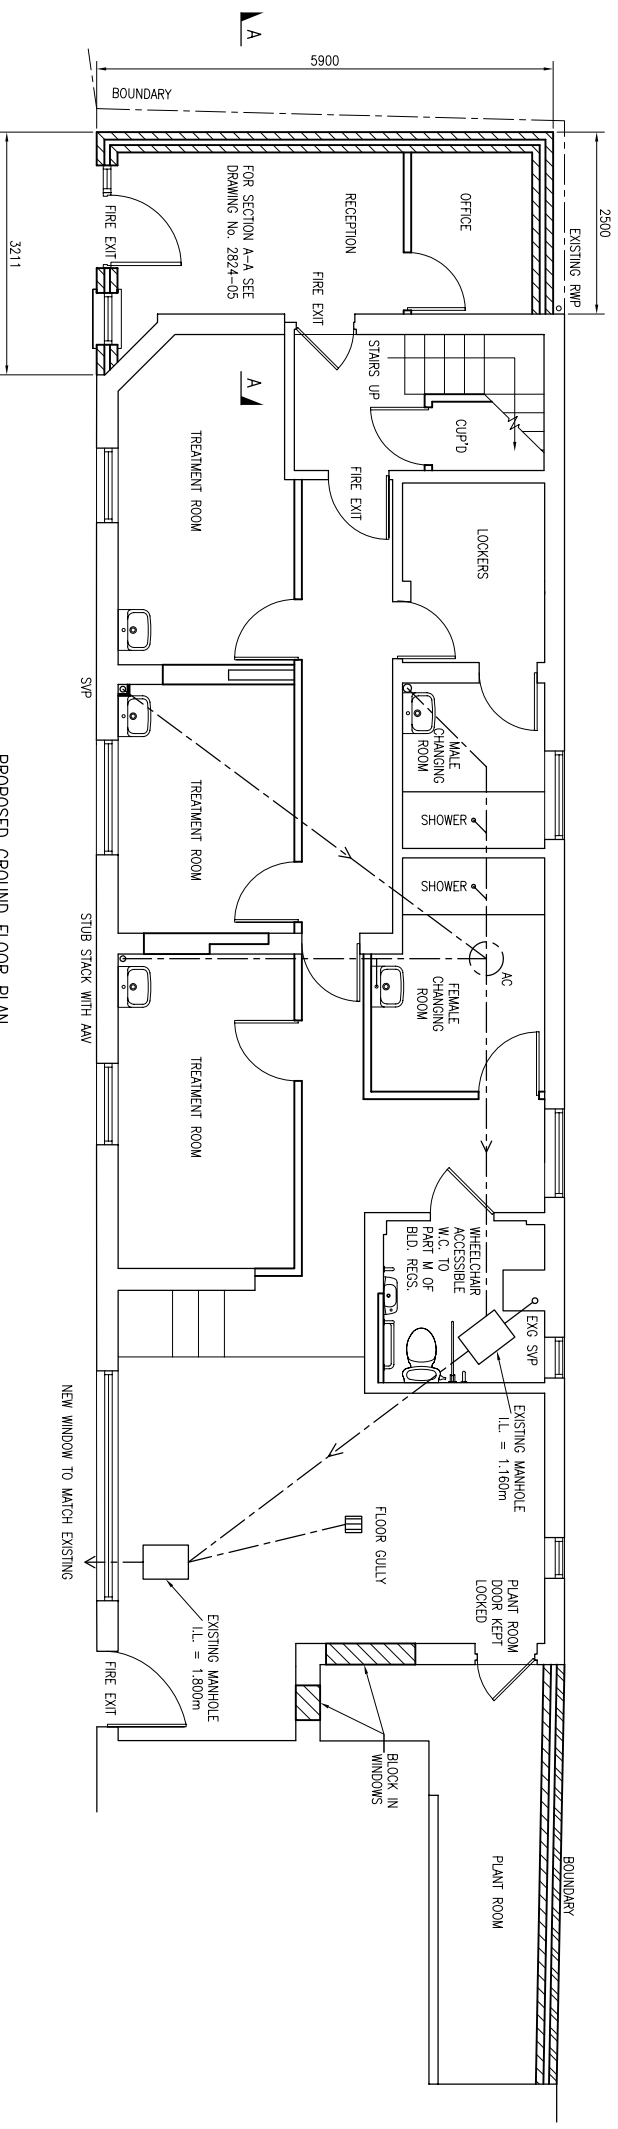

PROPOSED GROUND FLOOR PLAN  
SCALE 1:50

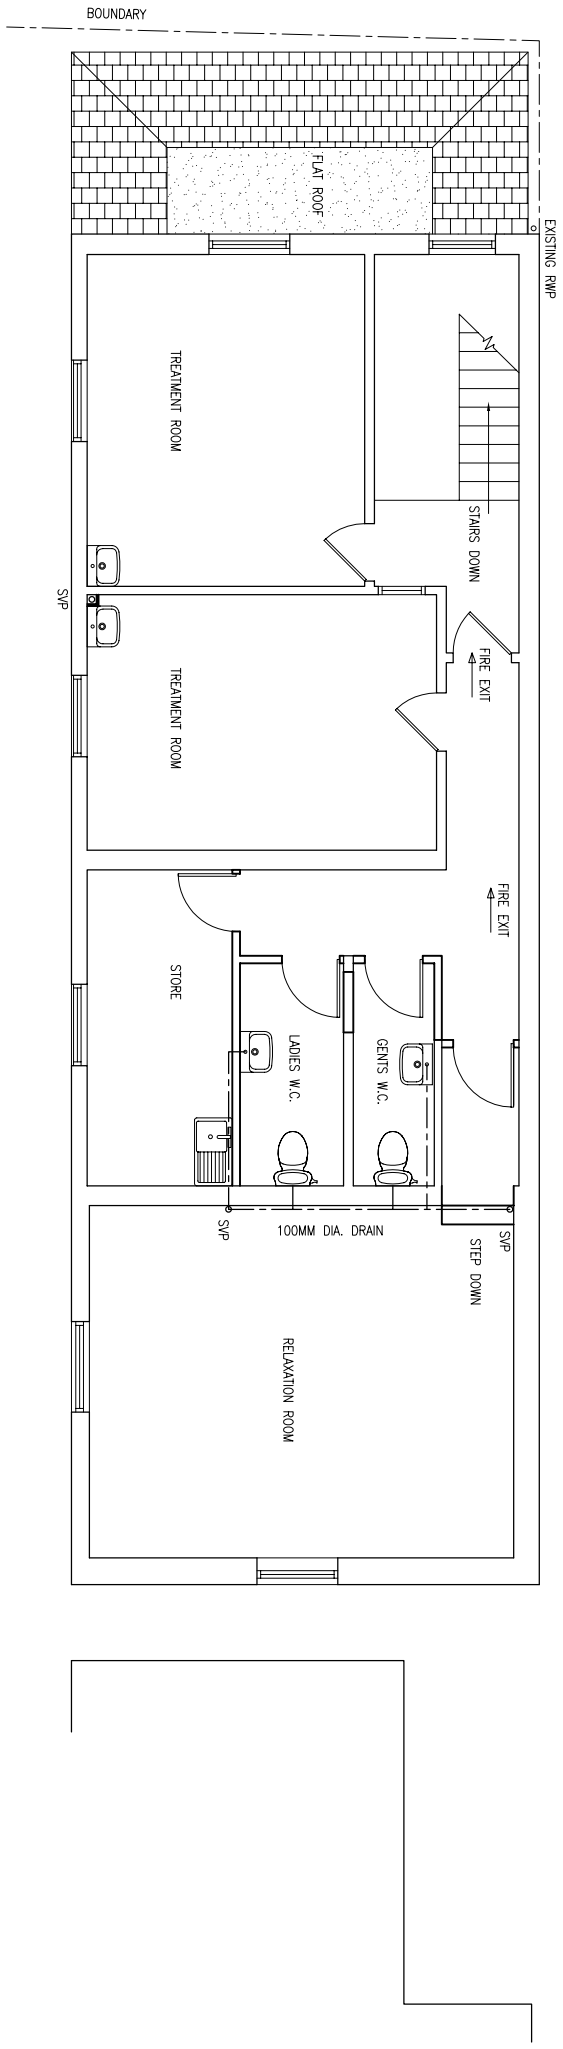

PROPOSED FIRST FLOOR PLAN  
SCALE 1:50

Rev.	A	PLANT ROOM ADDED	Date	02/10/06
By:		Bensson		

**Client**  
Mr G Martin

**Project**  
39 COBDEN STREET  
KETERING  
NORTHANTS NN16 8ER

**Title**  
SINGLE STOREY SIDE EXTENSION  
PROPOSED PLANS AND ELEVATIONS

**Drawing Status**  
FOR B.D. REGS APPROVAL

Date:	DEC. 2005	Drawn by:	GM
Scale:	AS SHOWN	Checked:	

Job No.	2824	Dwg. No.	04	Rev.	A
---------	------	----------	----	------	---